



INDIVIDUAZIONE INTERVENTI DI INTERESSE PER VERIFICHE RESTAURO

LEGENDA PLANTE



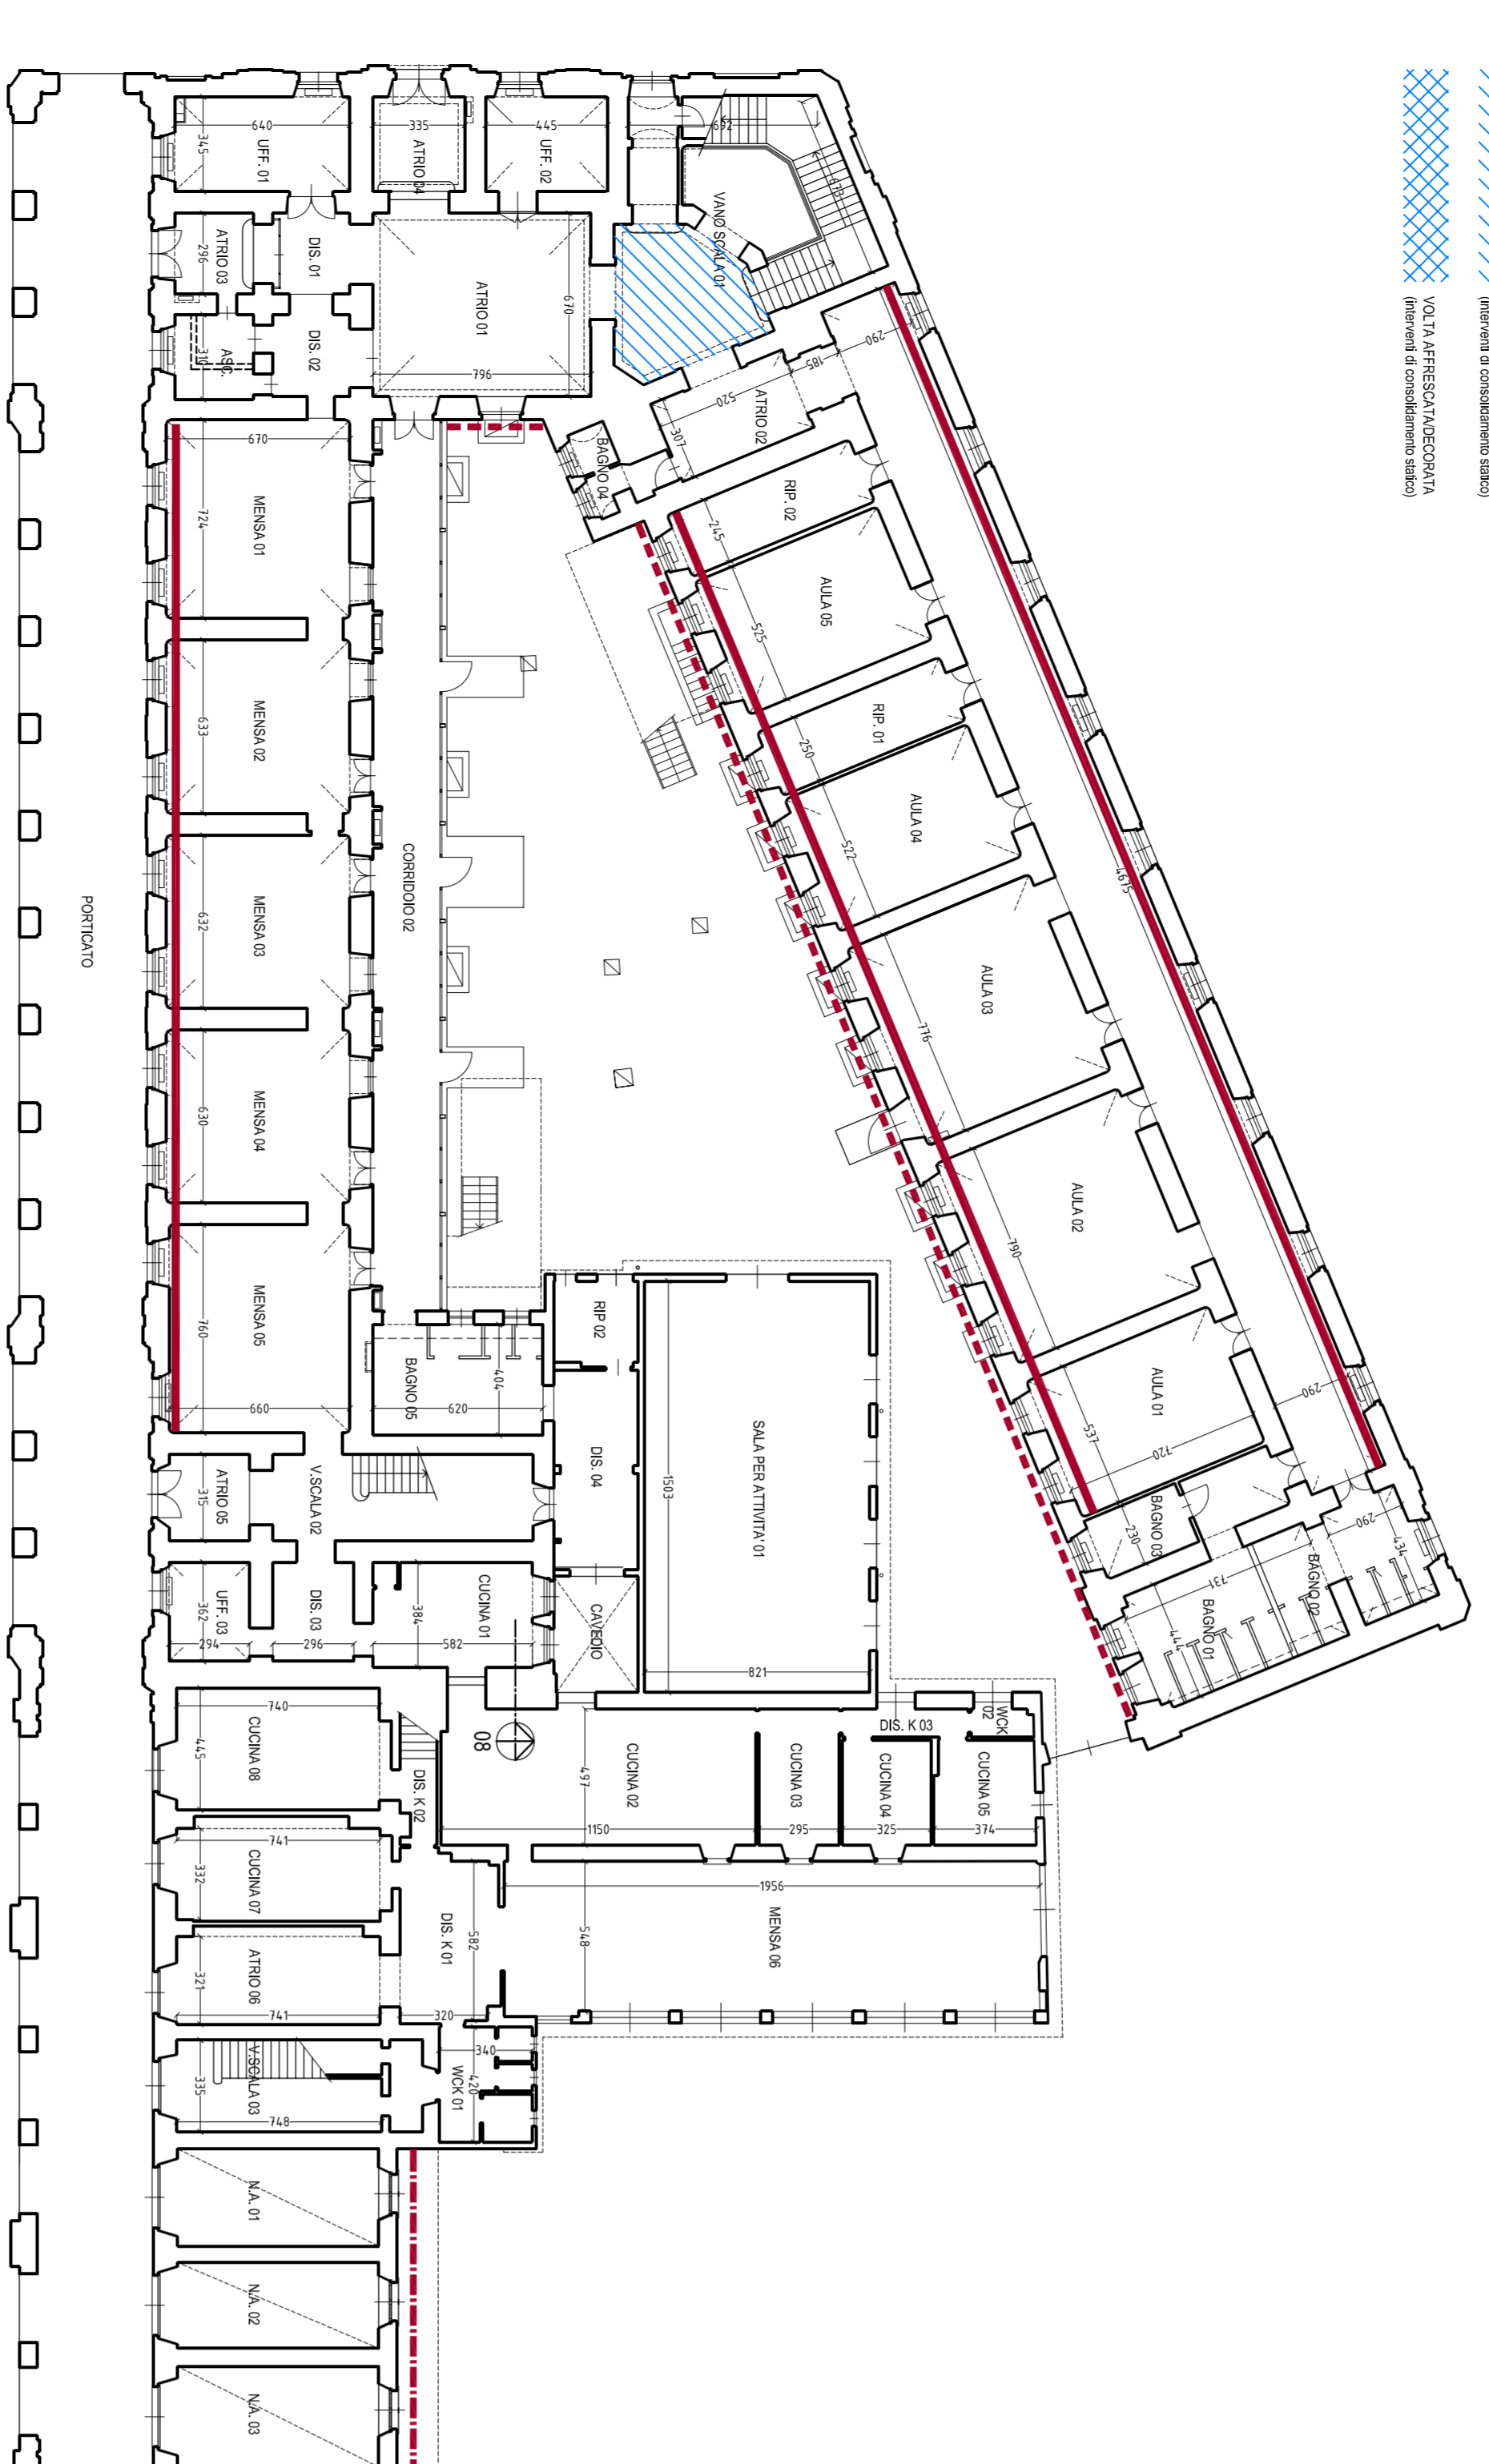

PIANO T

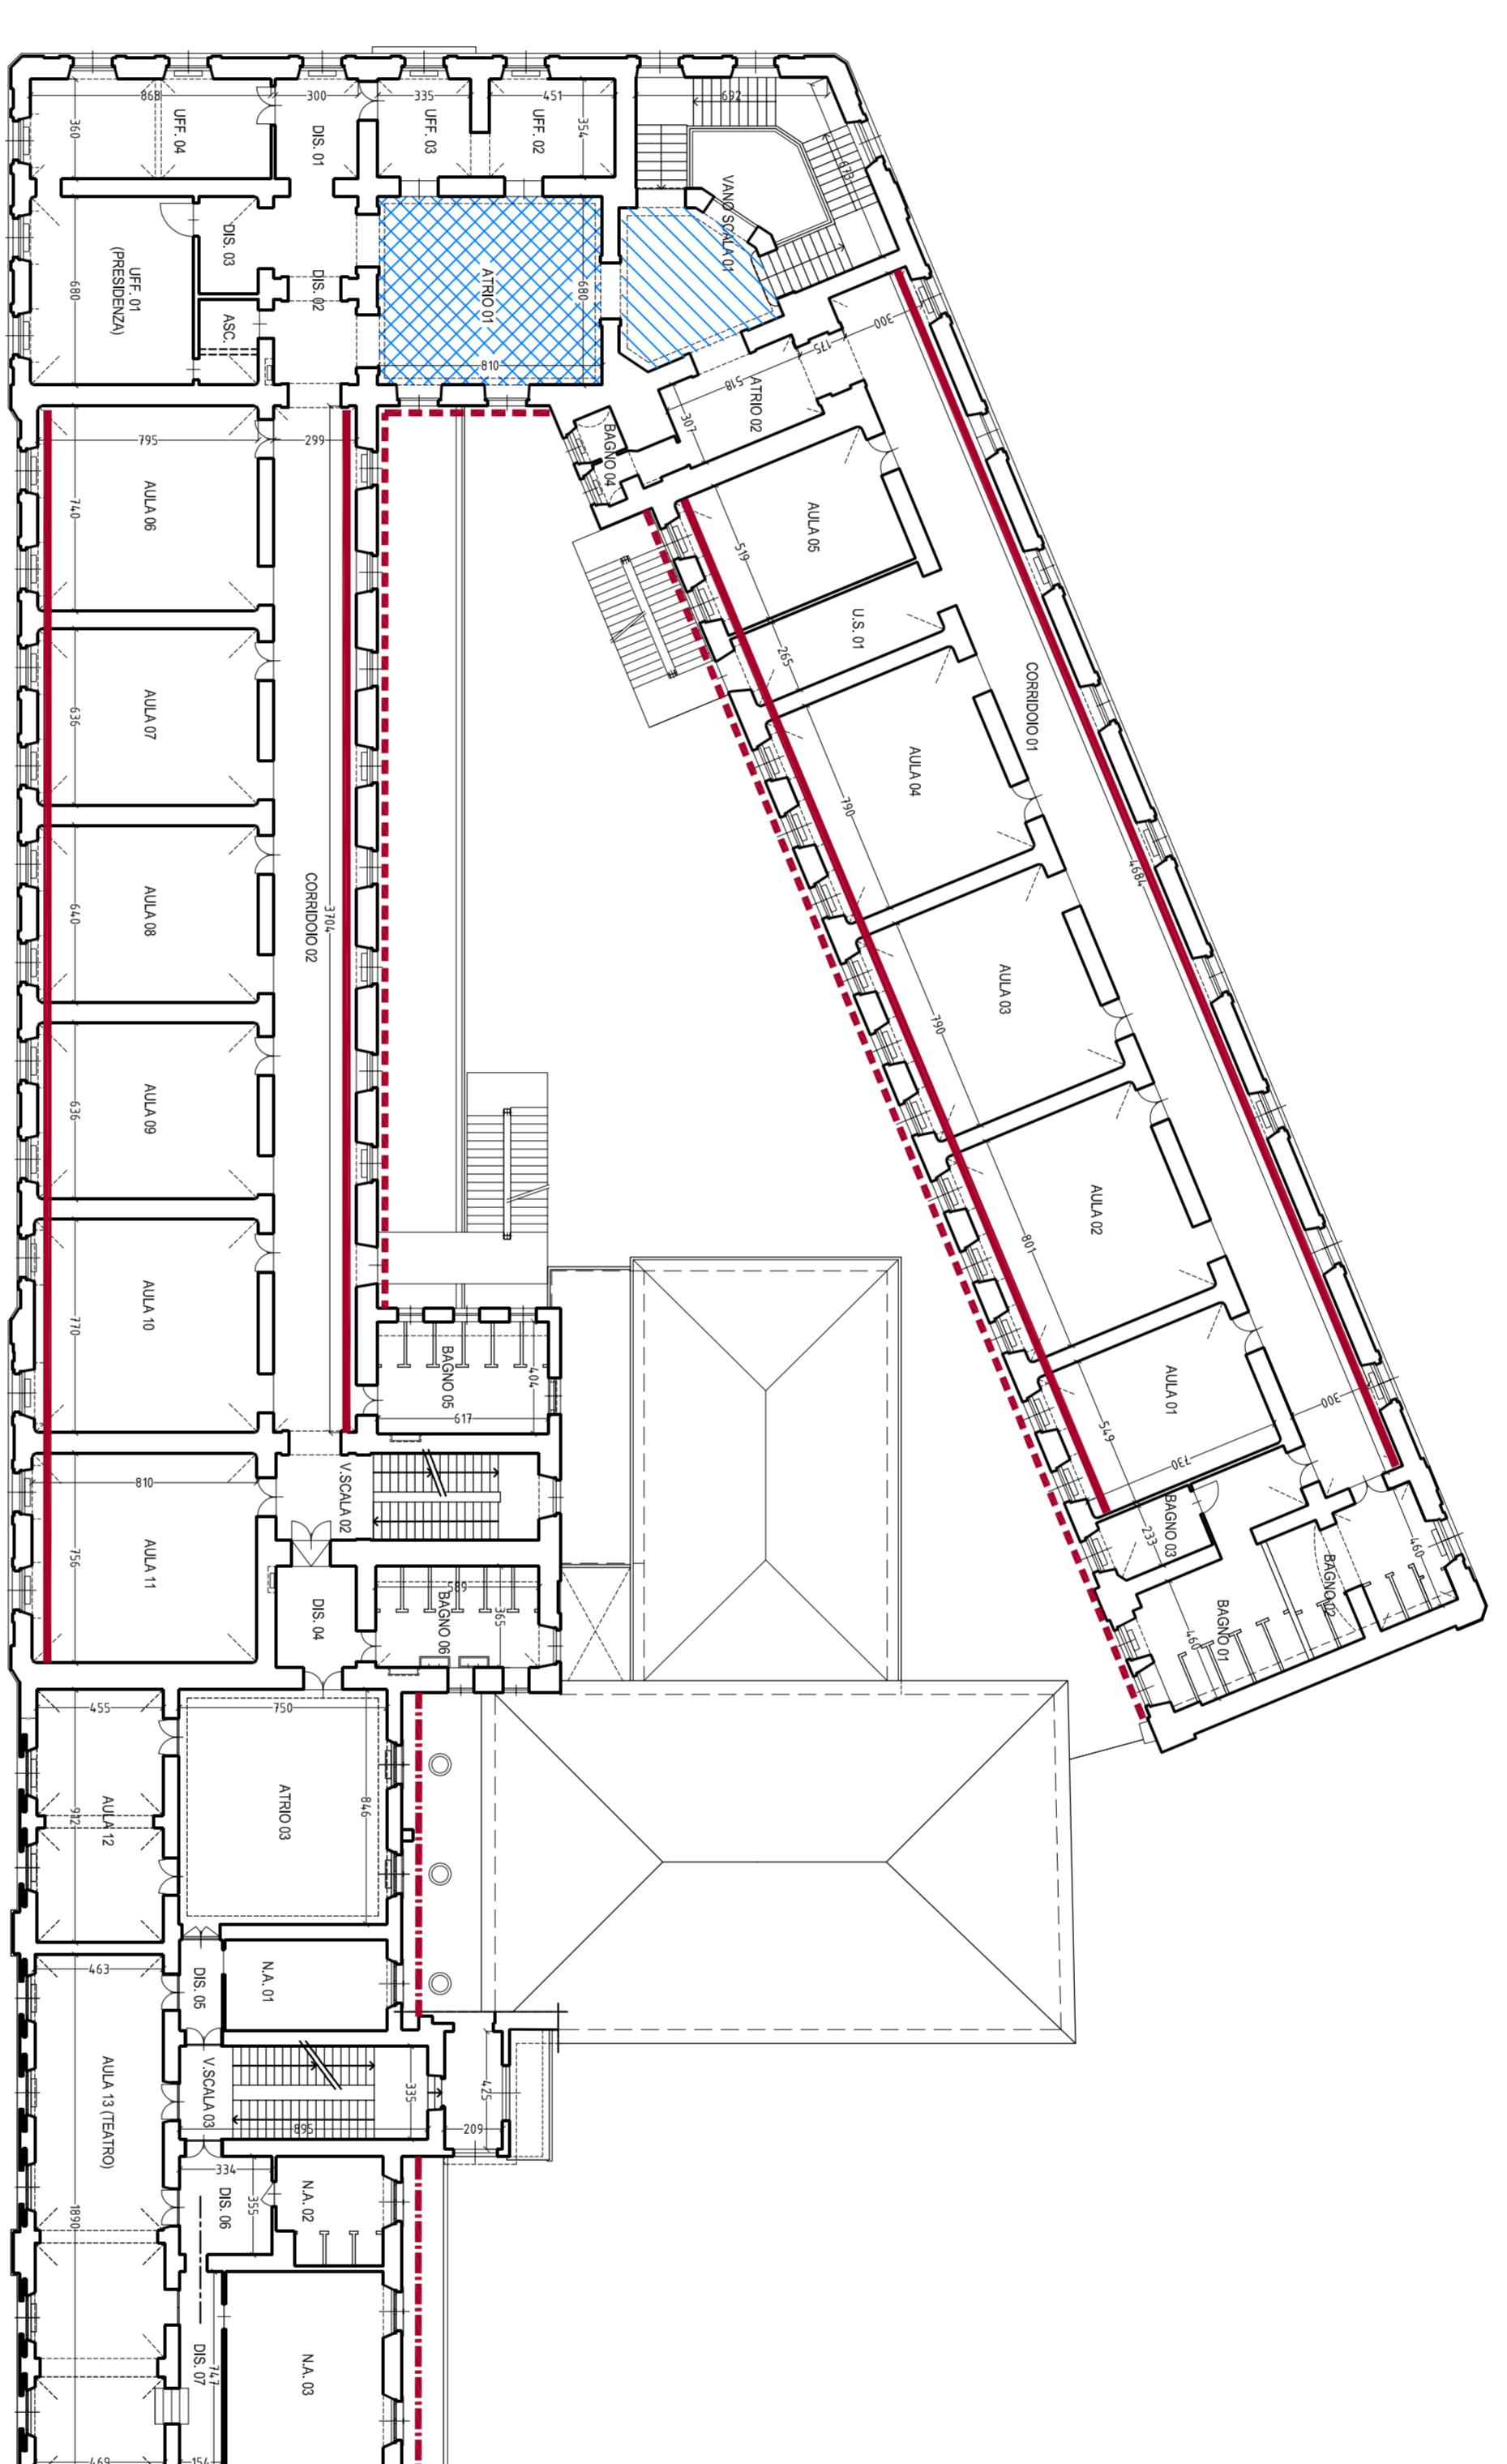


PIANO 1

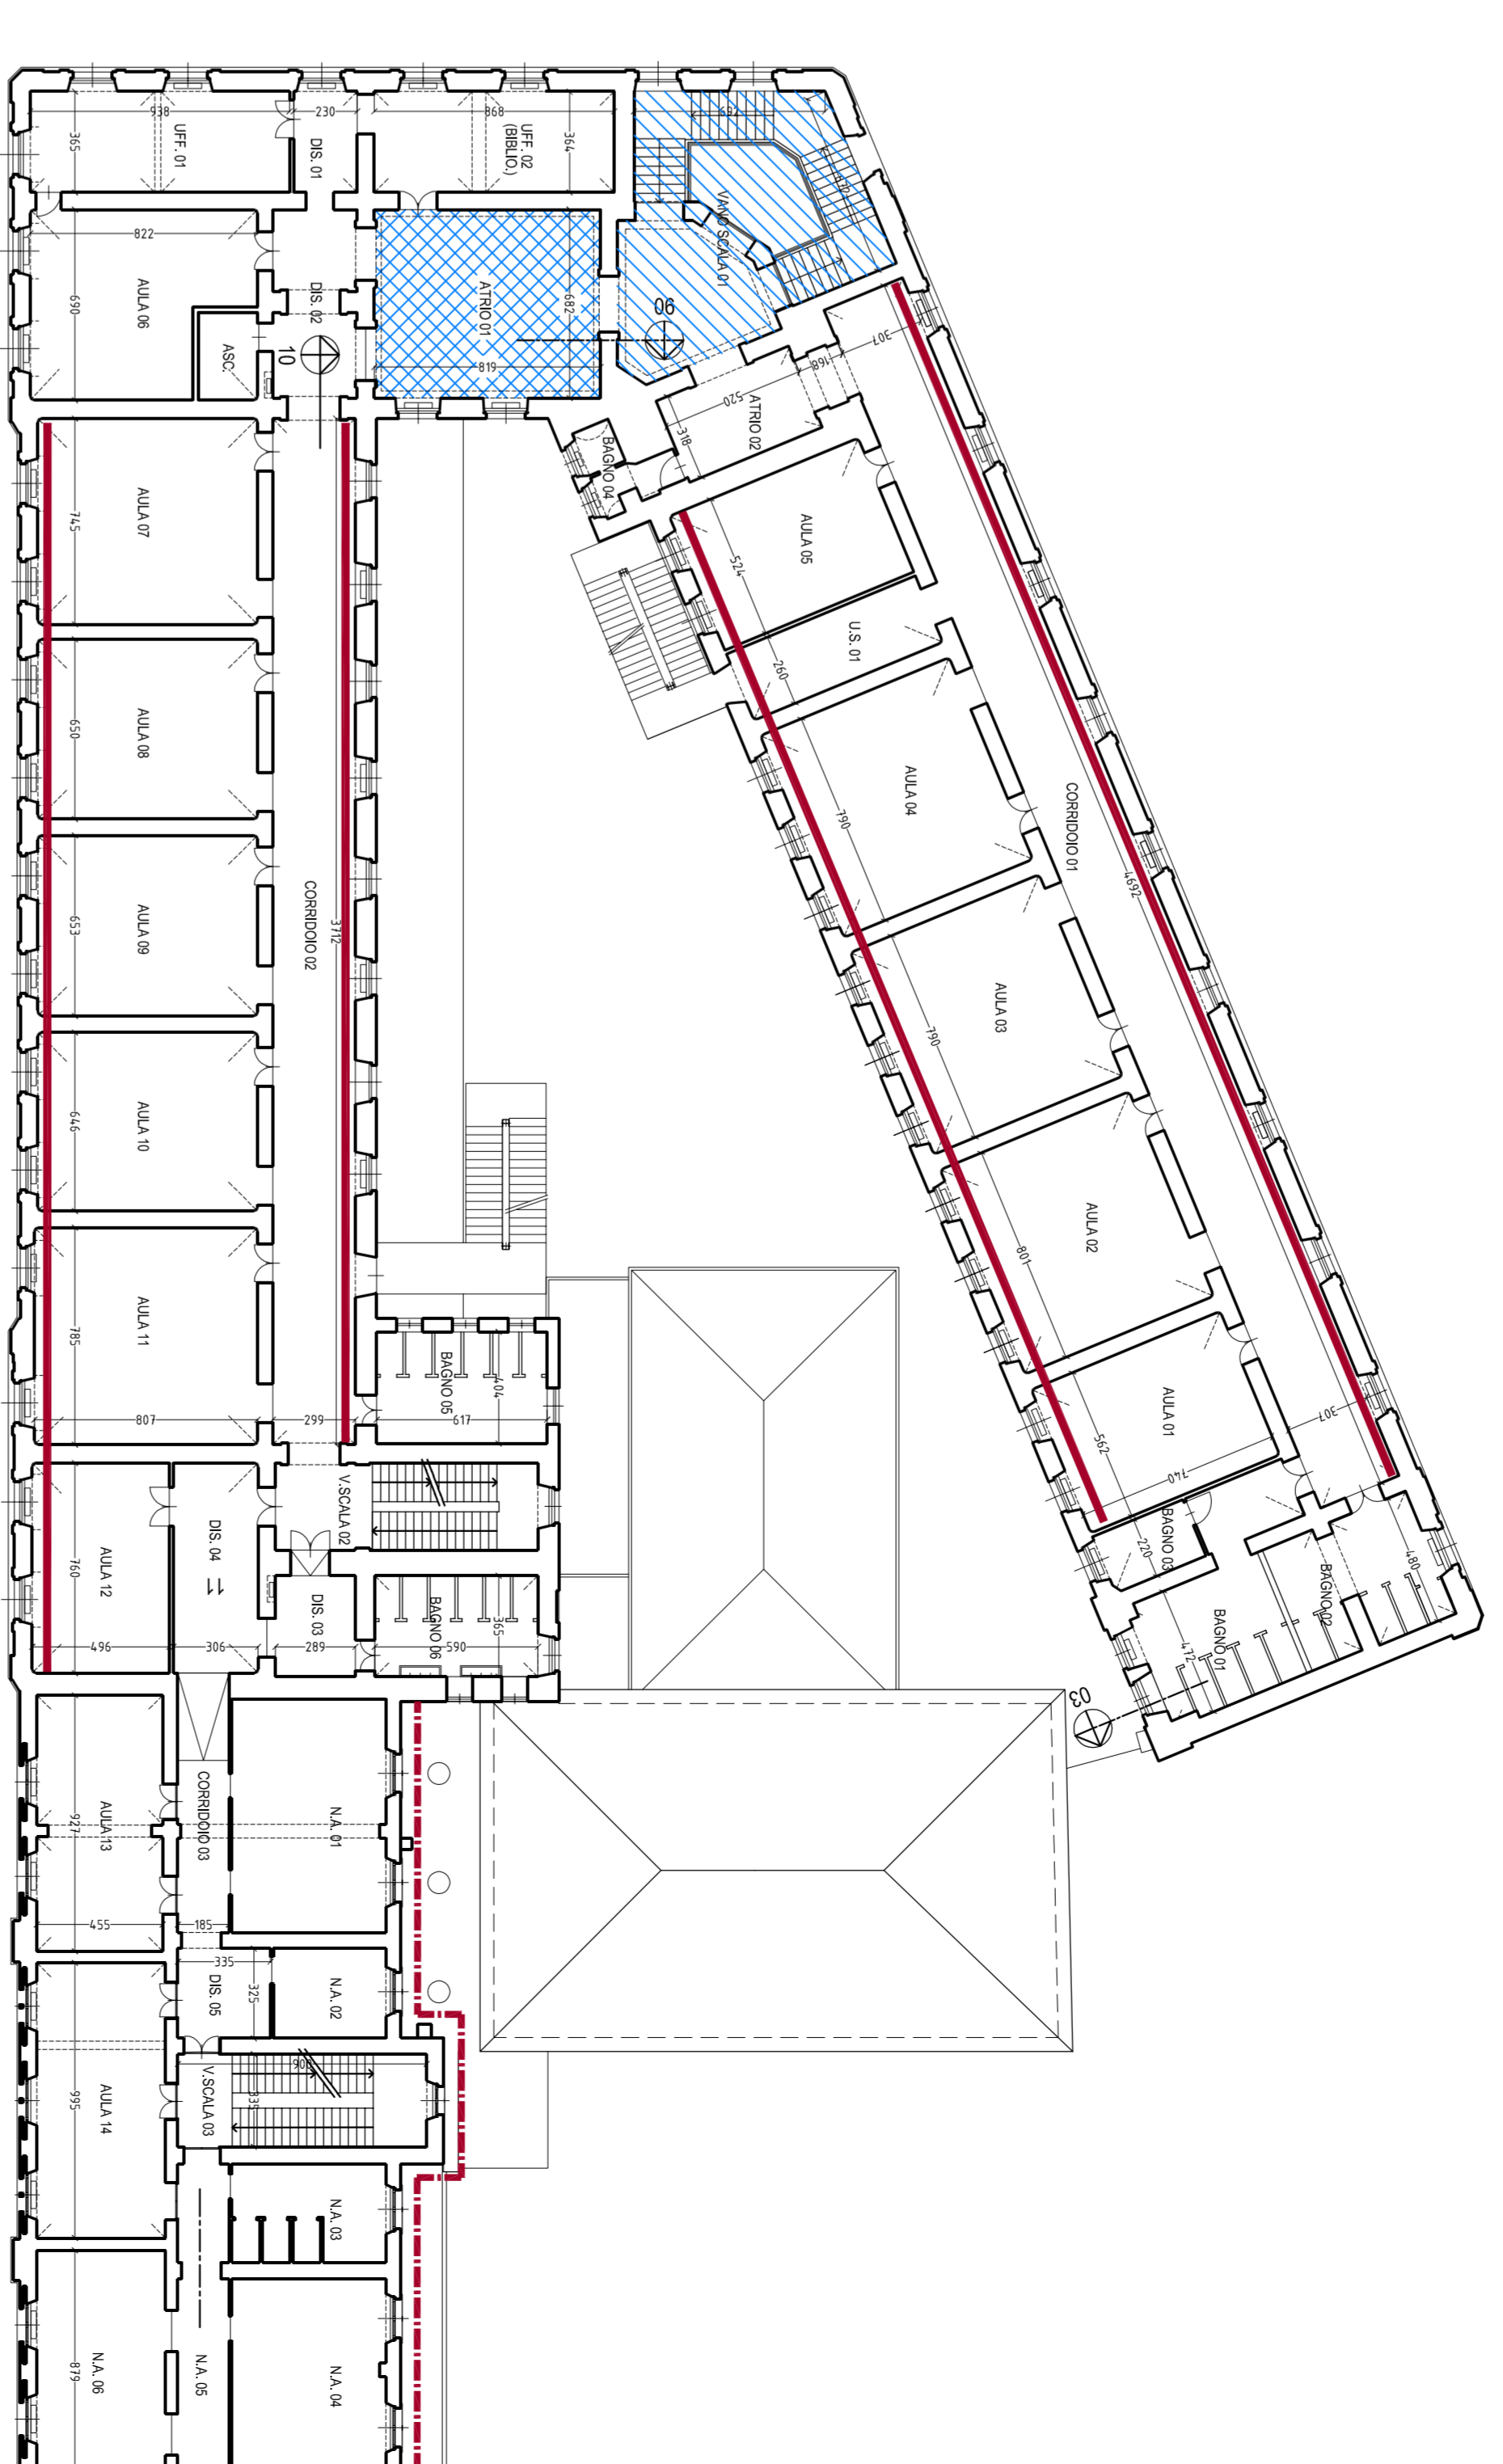


PIANO 2

LEGENDA PROSPETTI INTERNI


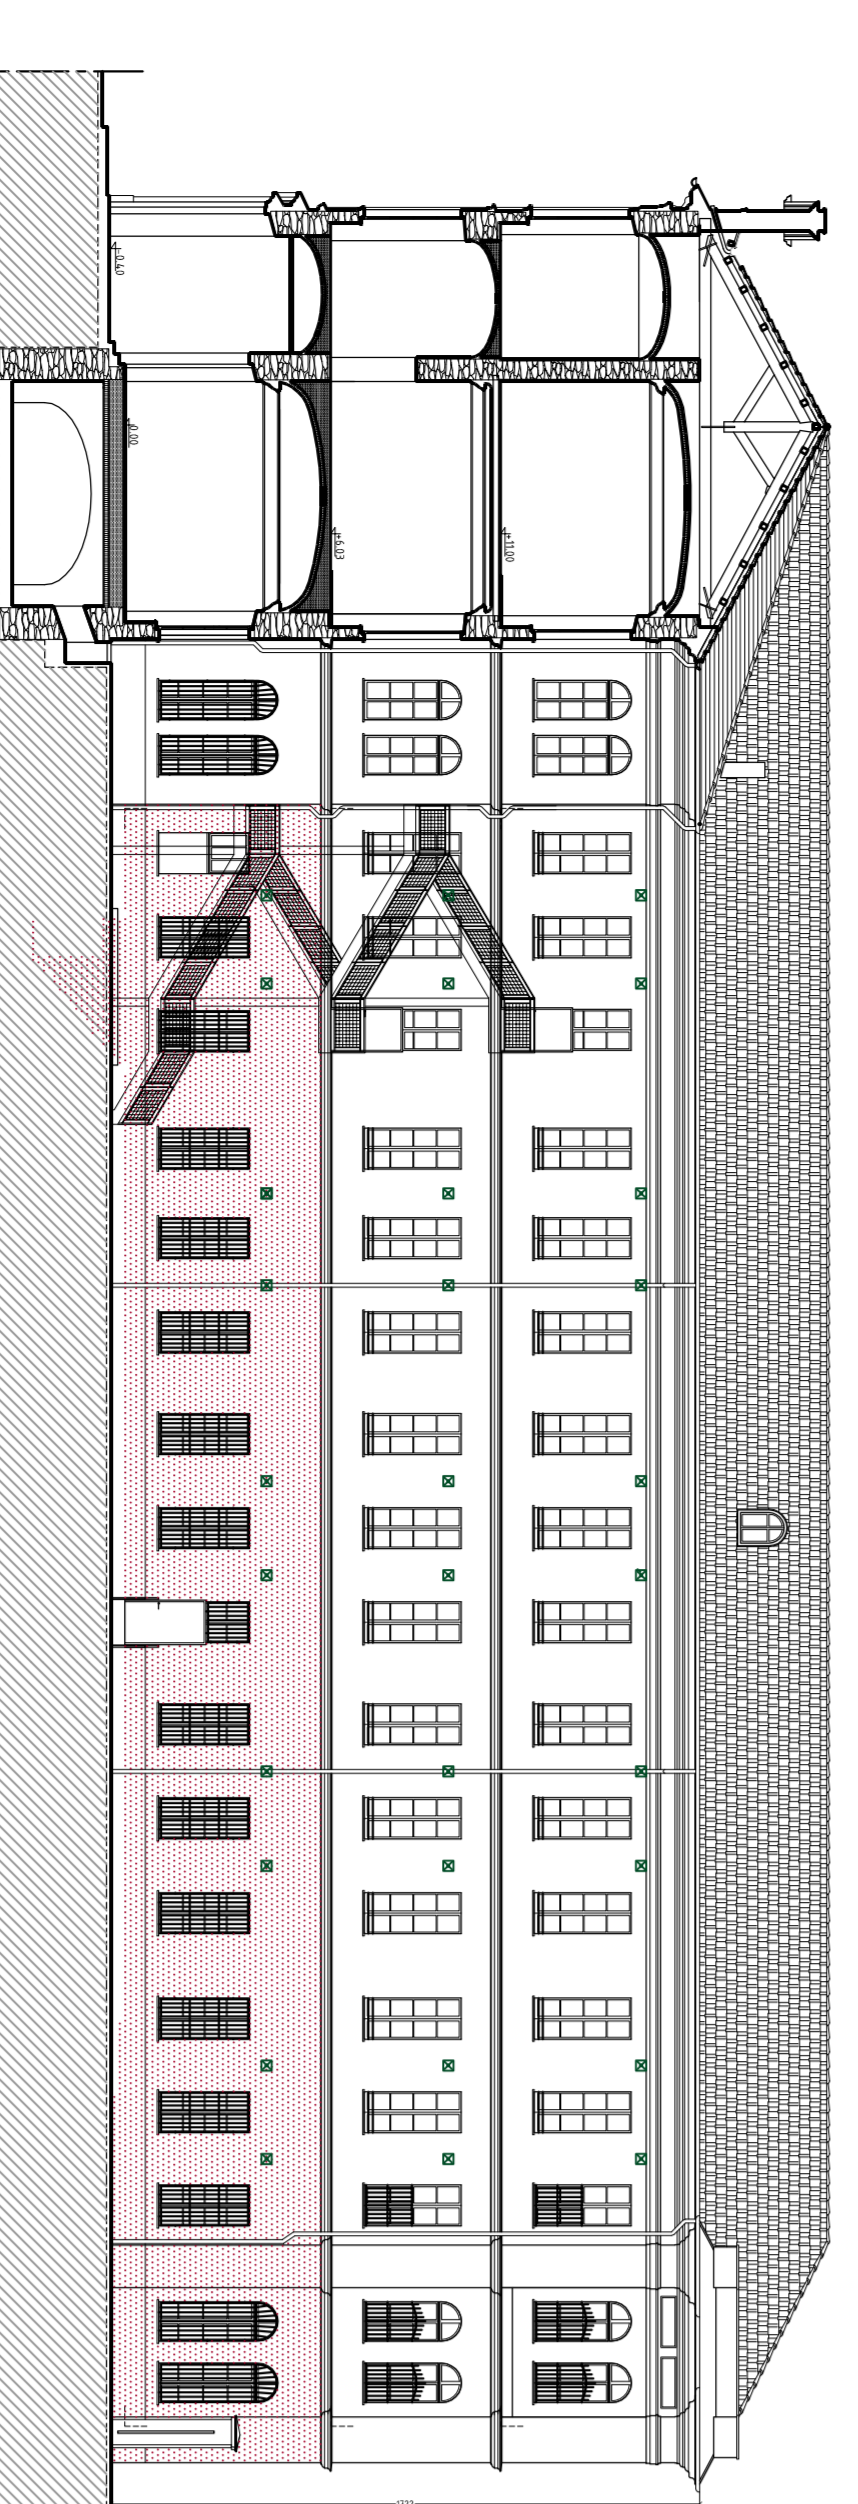


ALALA OTTOLENGHI

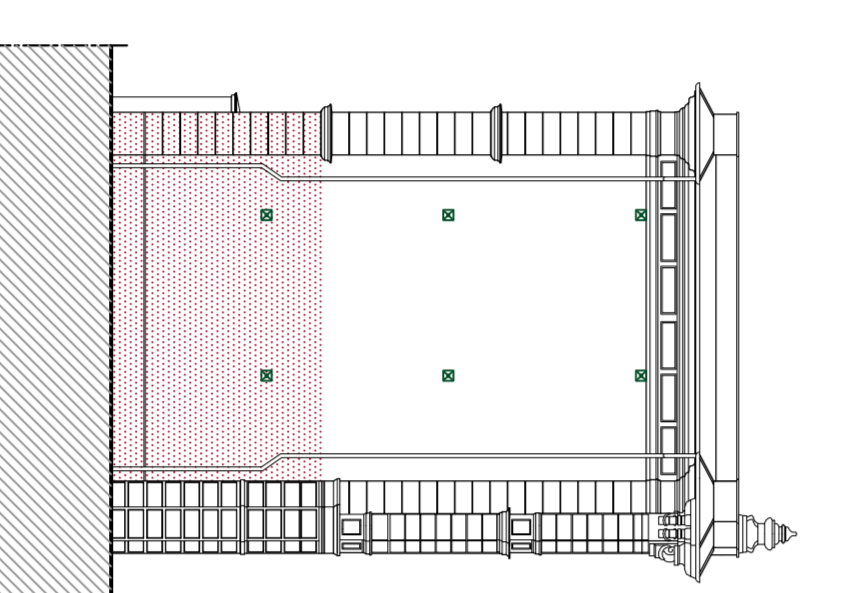


ALALA OTTOLENGHI TESTATA

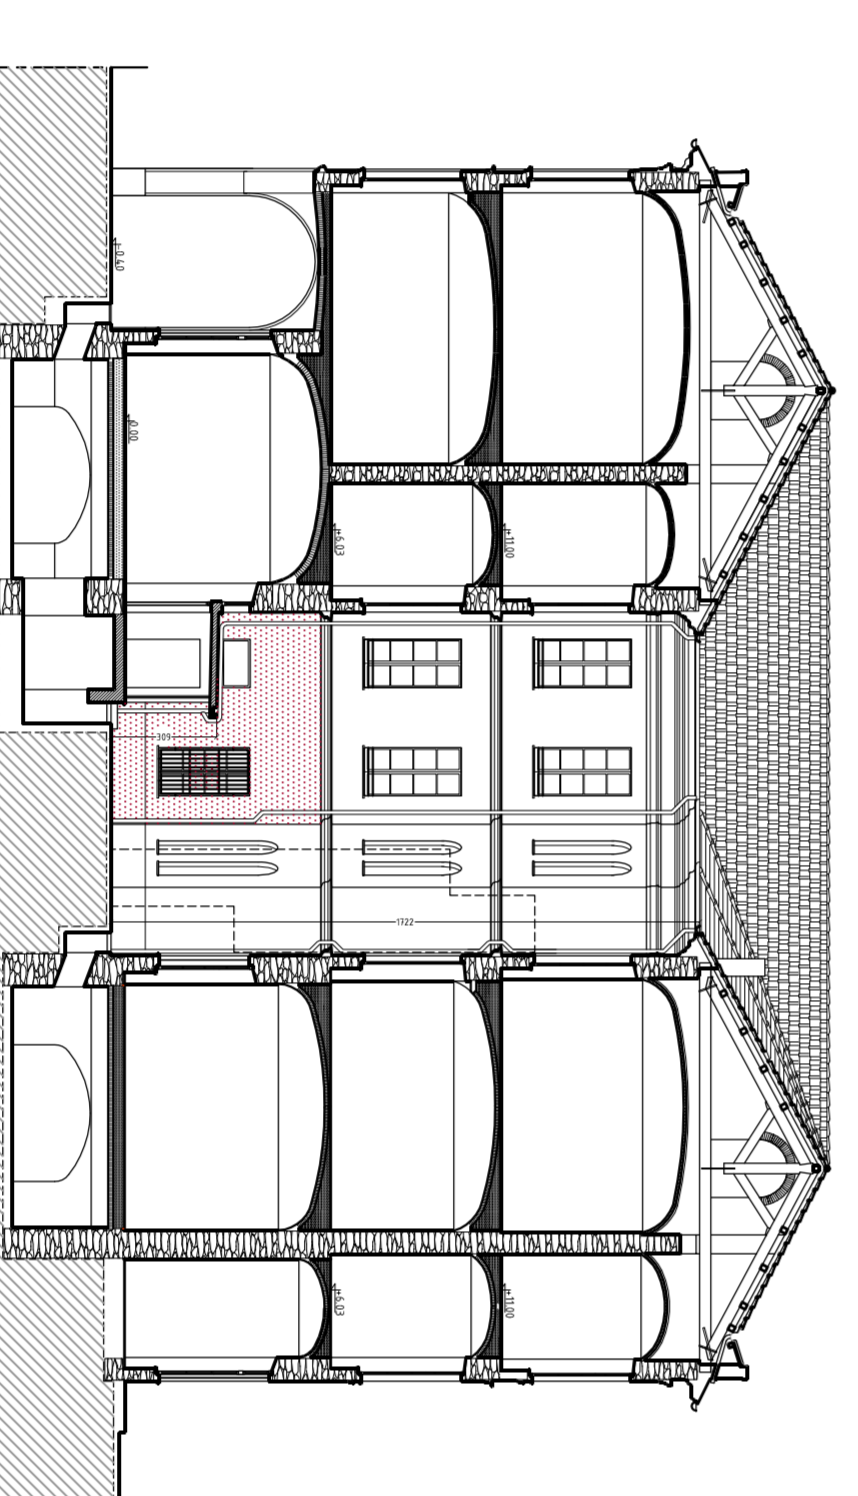

ALALA MATTEOTTI

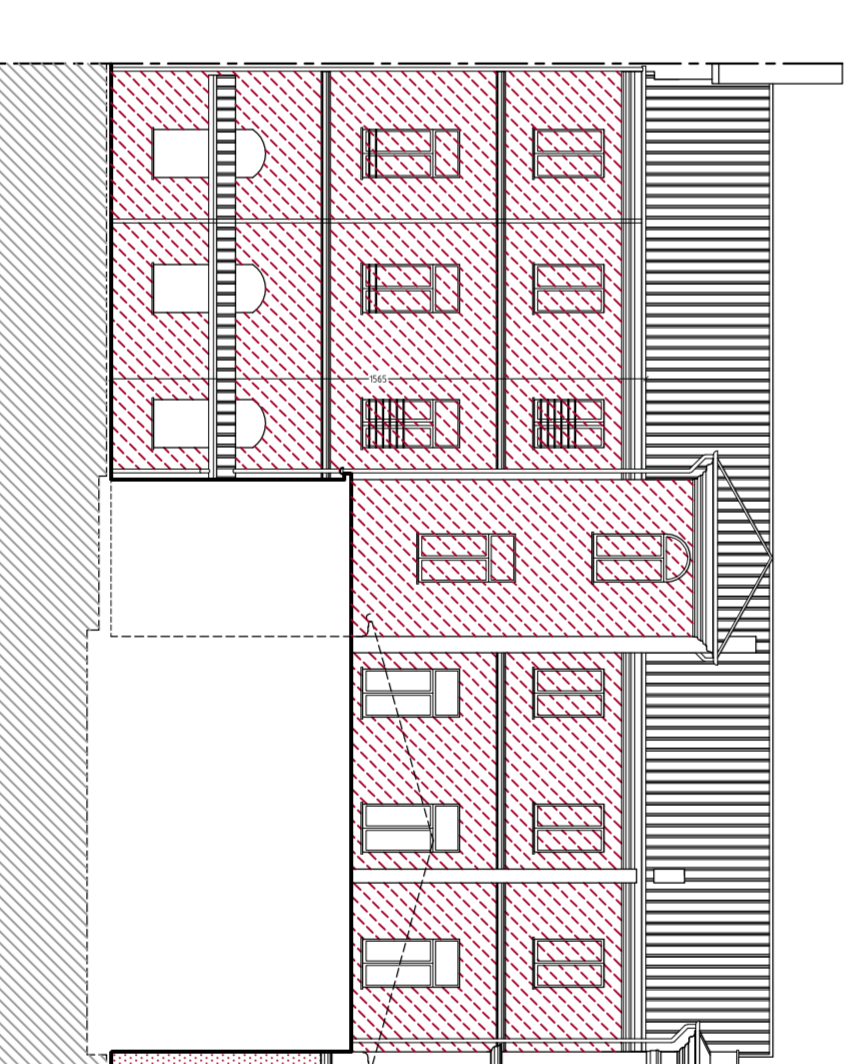

EDIFICIO "B"

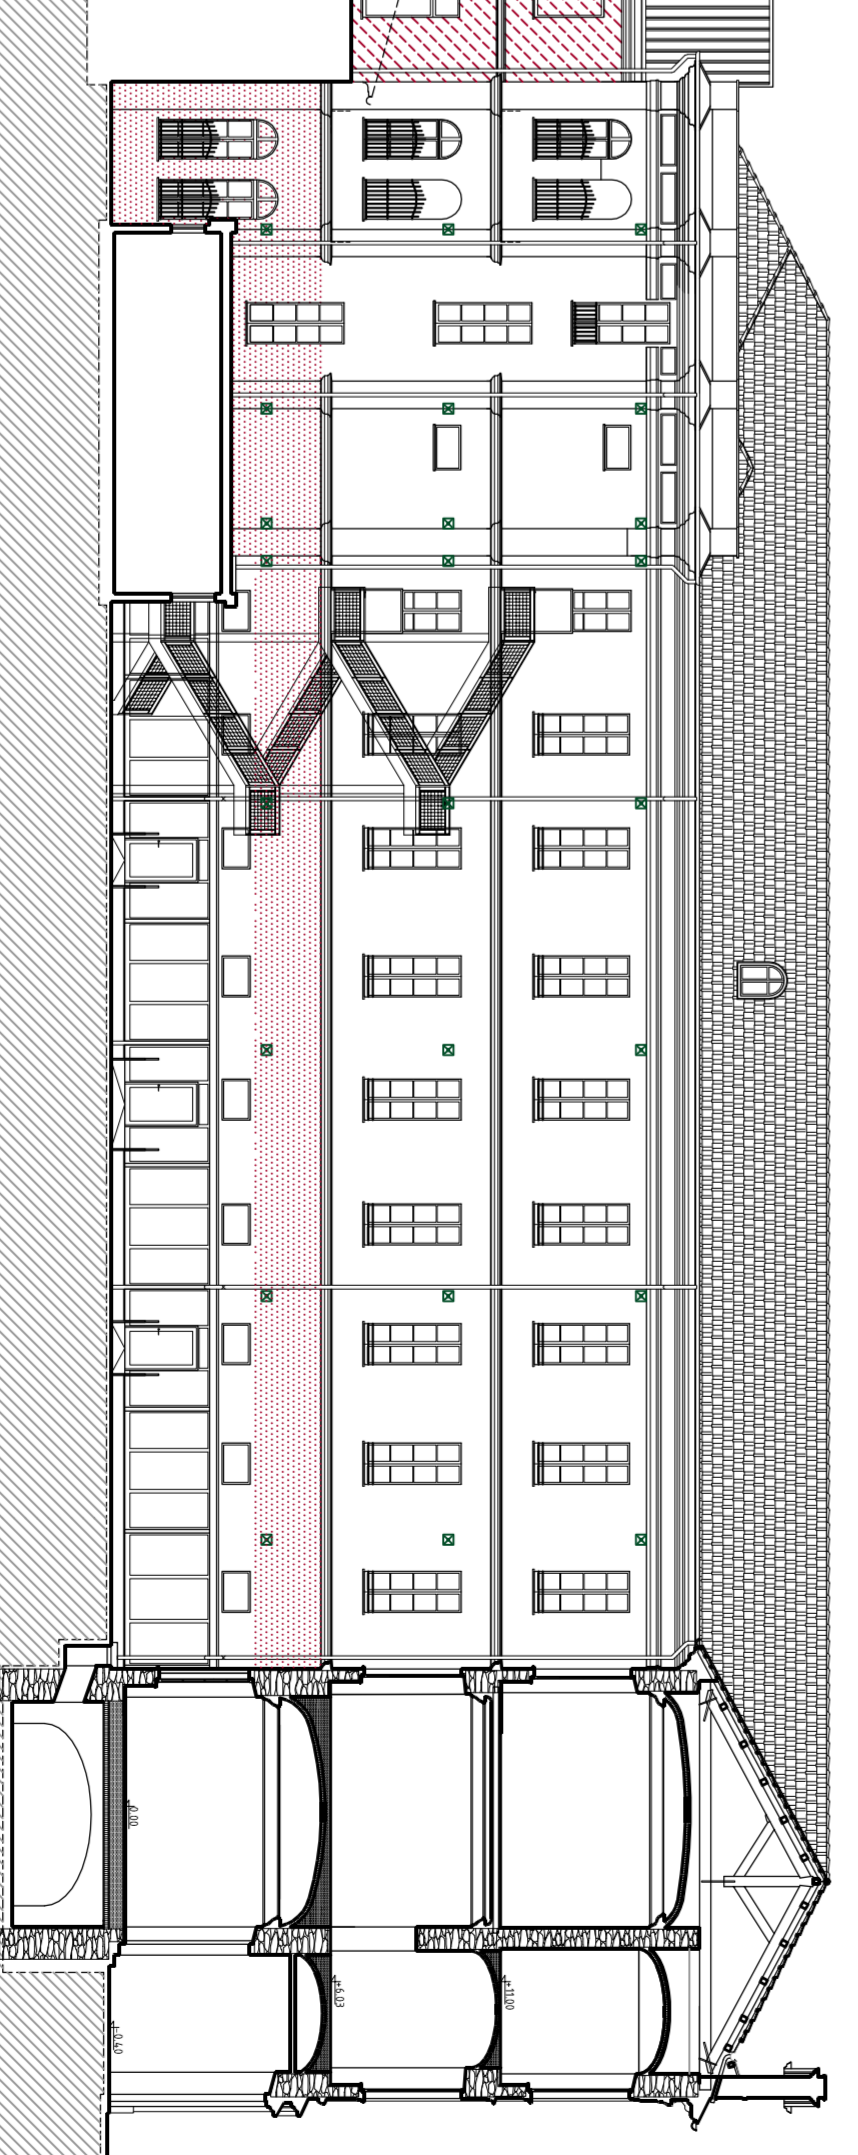

ALALA XX SETTEMBRE